



(上水道)

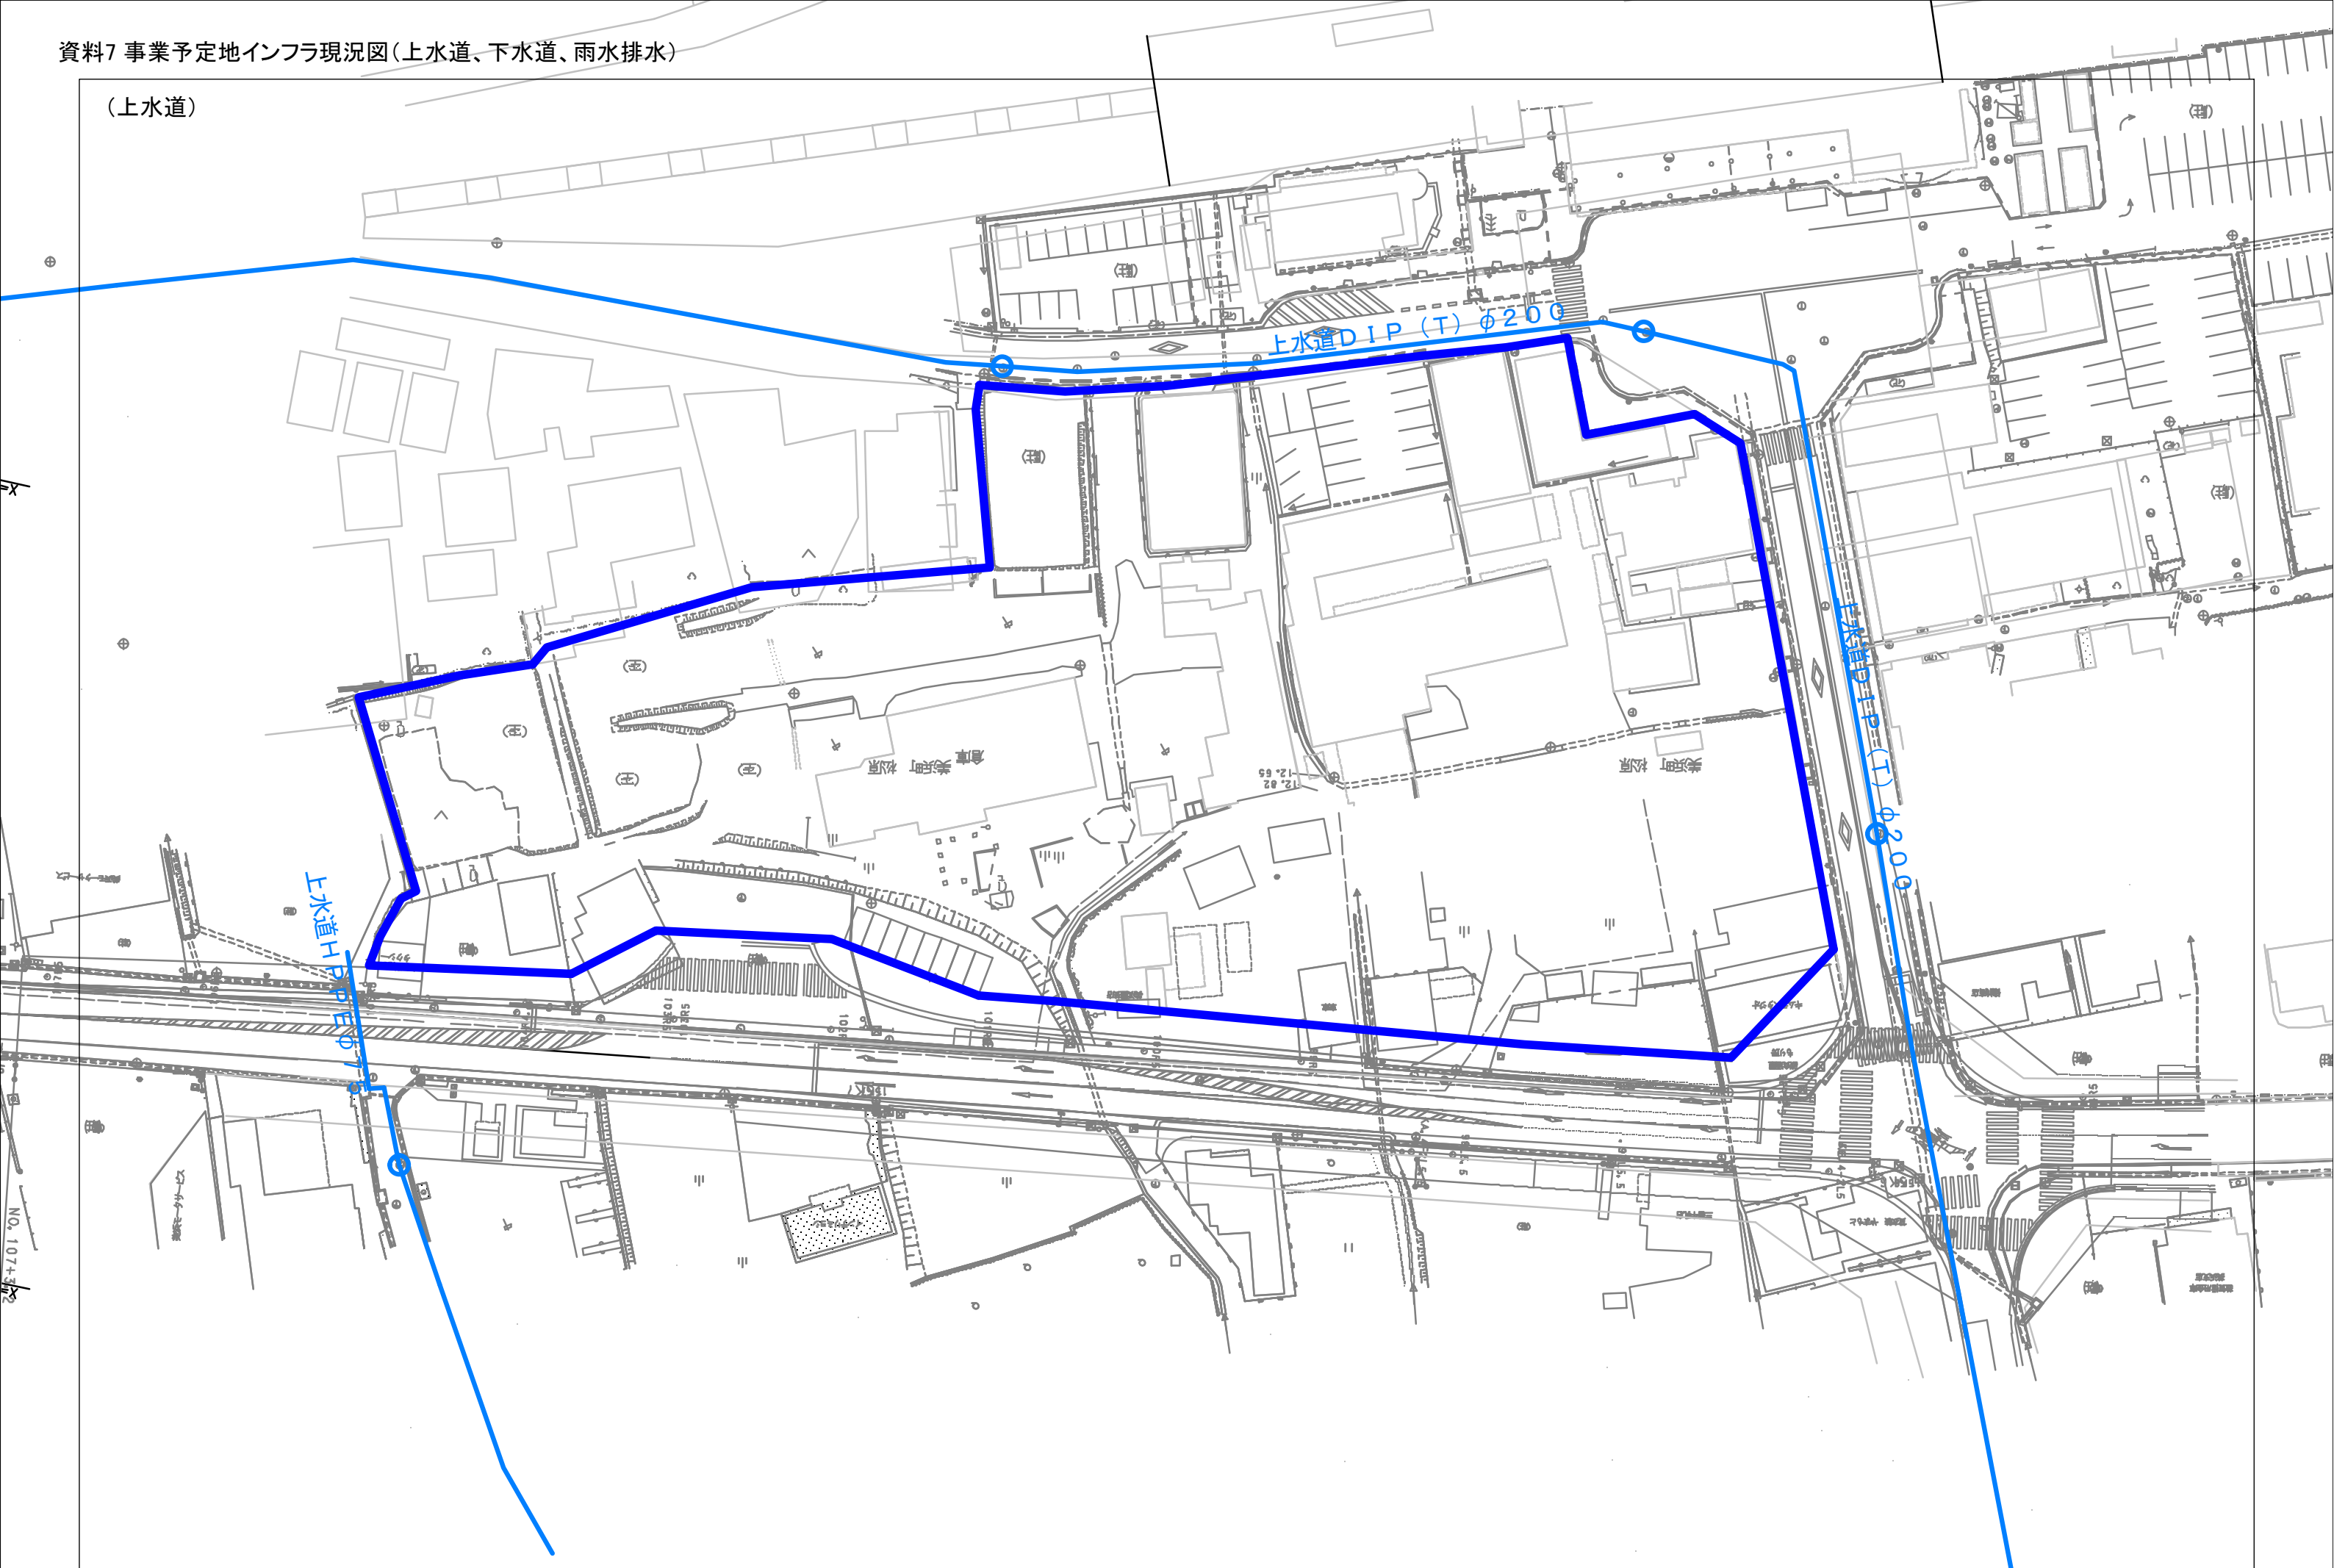

美浜町公共下水道事業台帳図

43-6-2	43-7-1	43-7-2
43-11-2	43-12-1	43-12-2
43-16-2	43-17-1	43-17-2

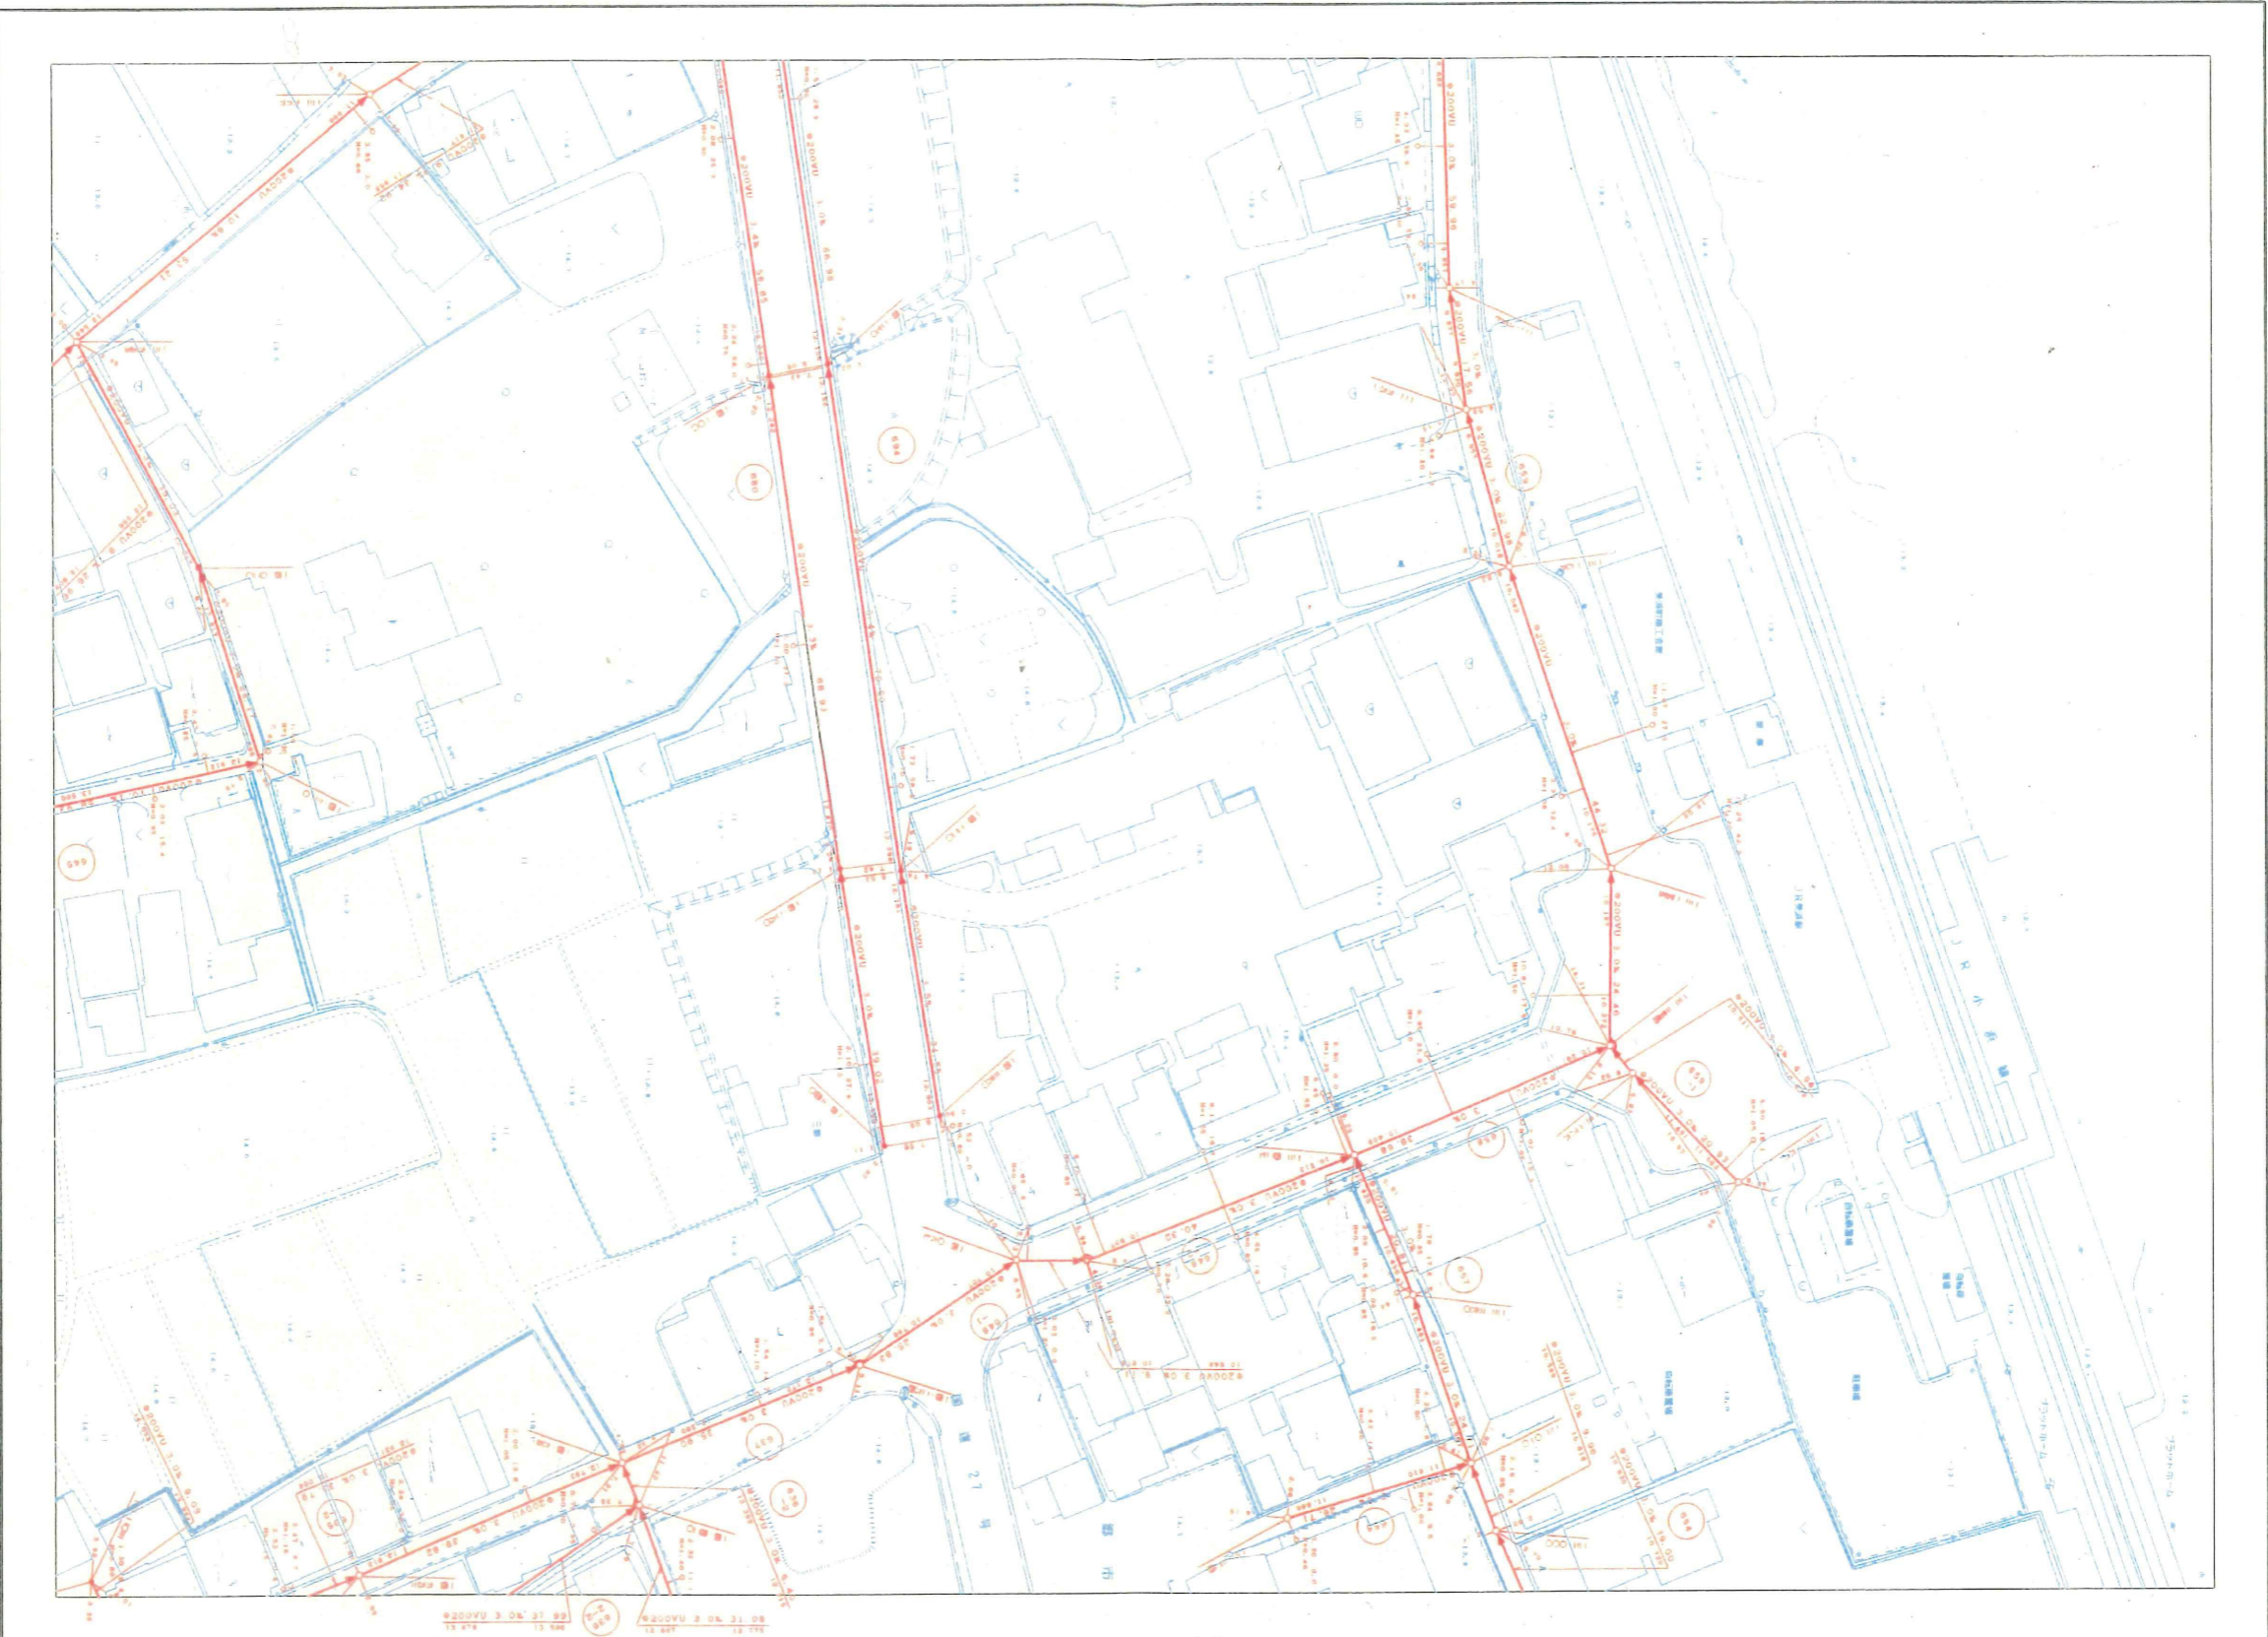

美 浜 町

株式会社東洋設計

作 尺 厘 尺 寸 月



美浜町公共下水道事業台帳図

43-6-1	43-6-2	43-7-1
43-11-1	43-11-2	43-12-1
43-16-1	43-16-2	43-17-1



株式会社東洋設計

作 底 面 高 五 尺




美 浜 町



(雨水排水)

流末② (500×800~1,000×800)

流末① (1,400×700)

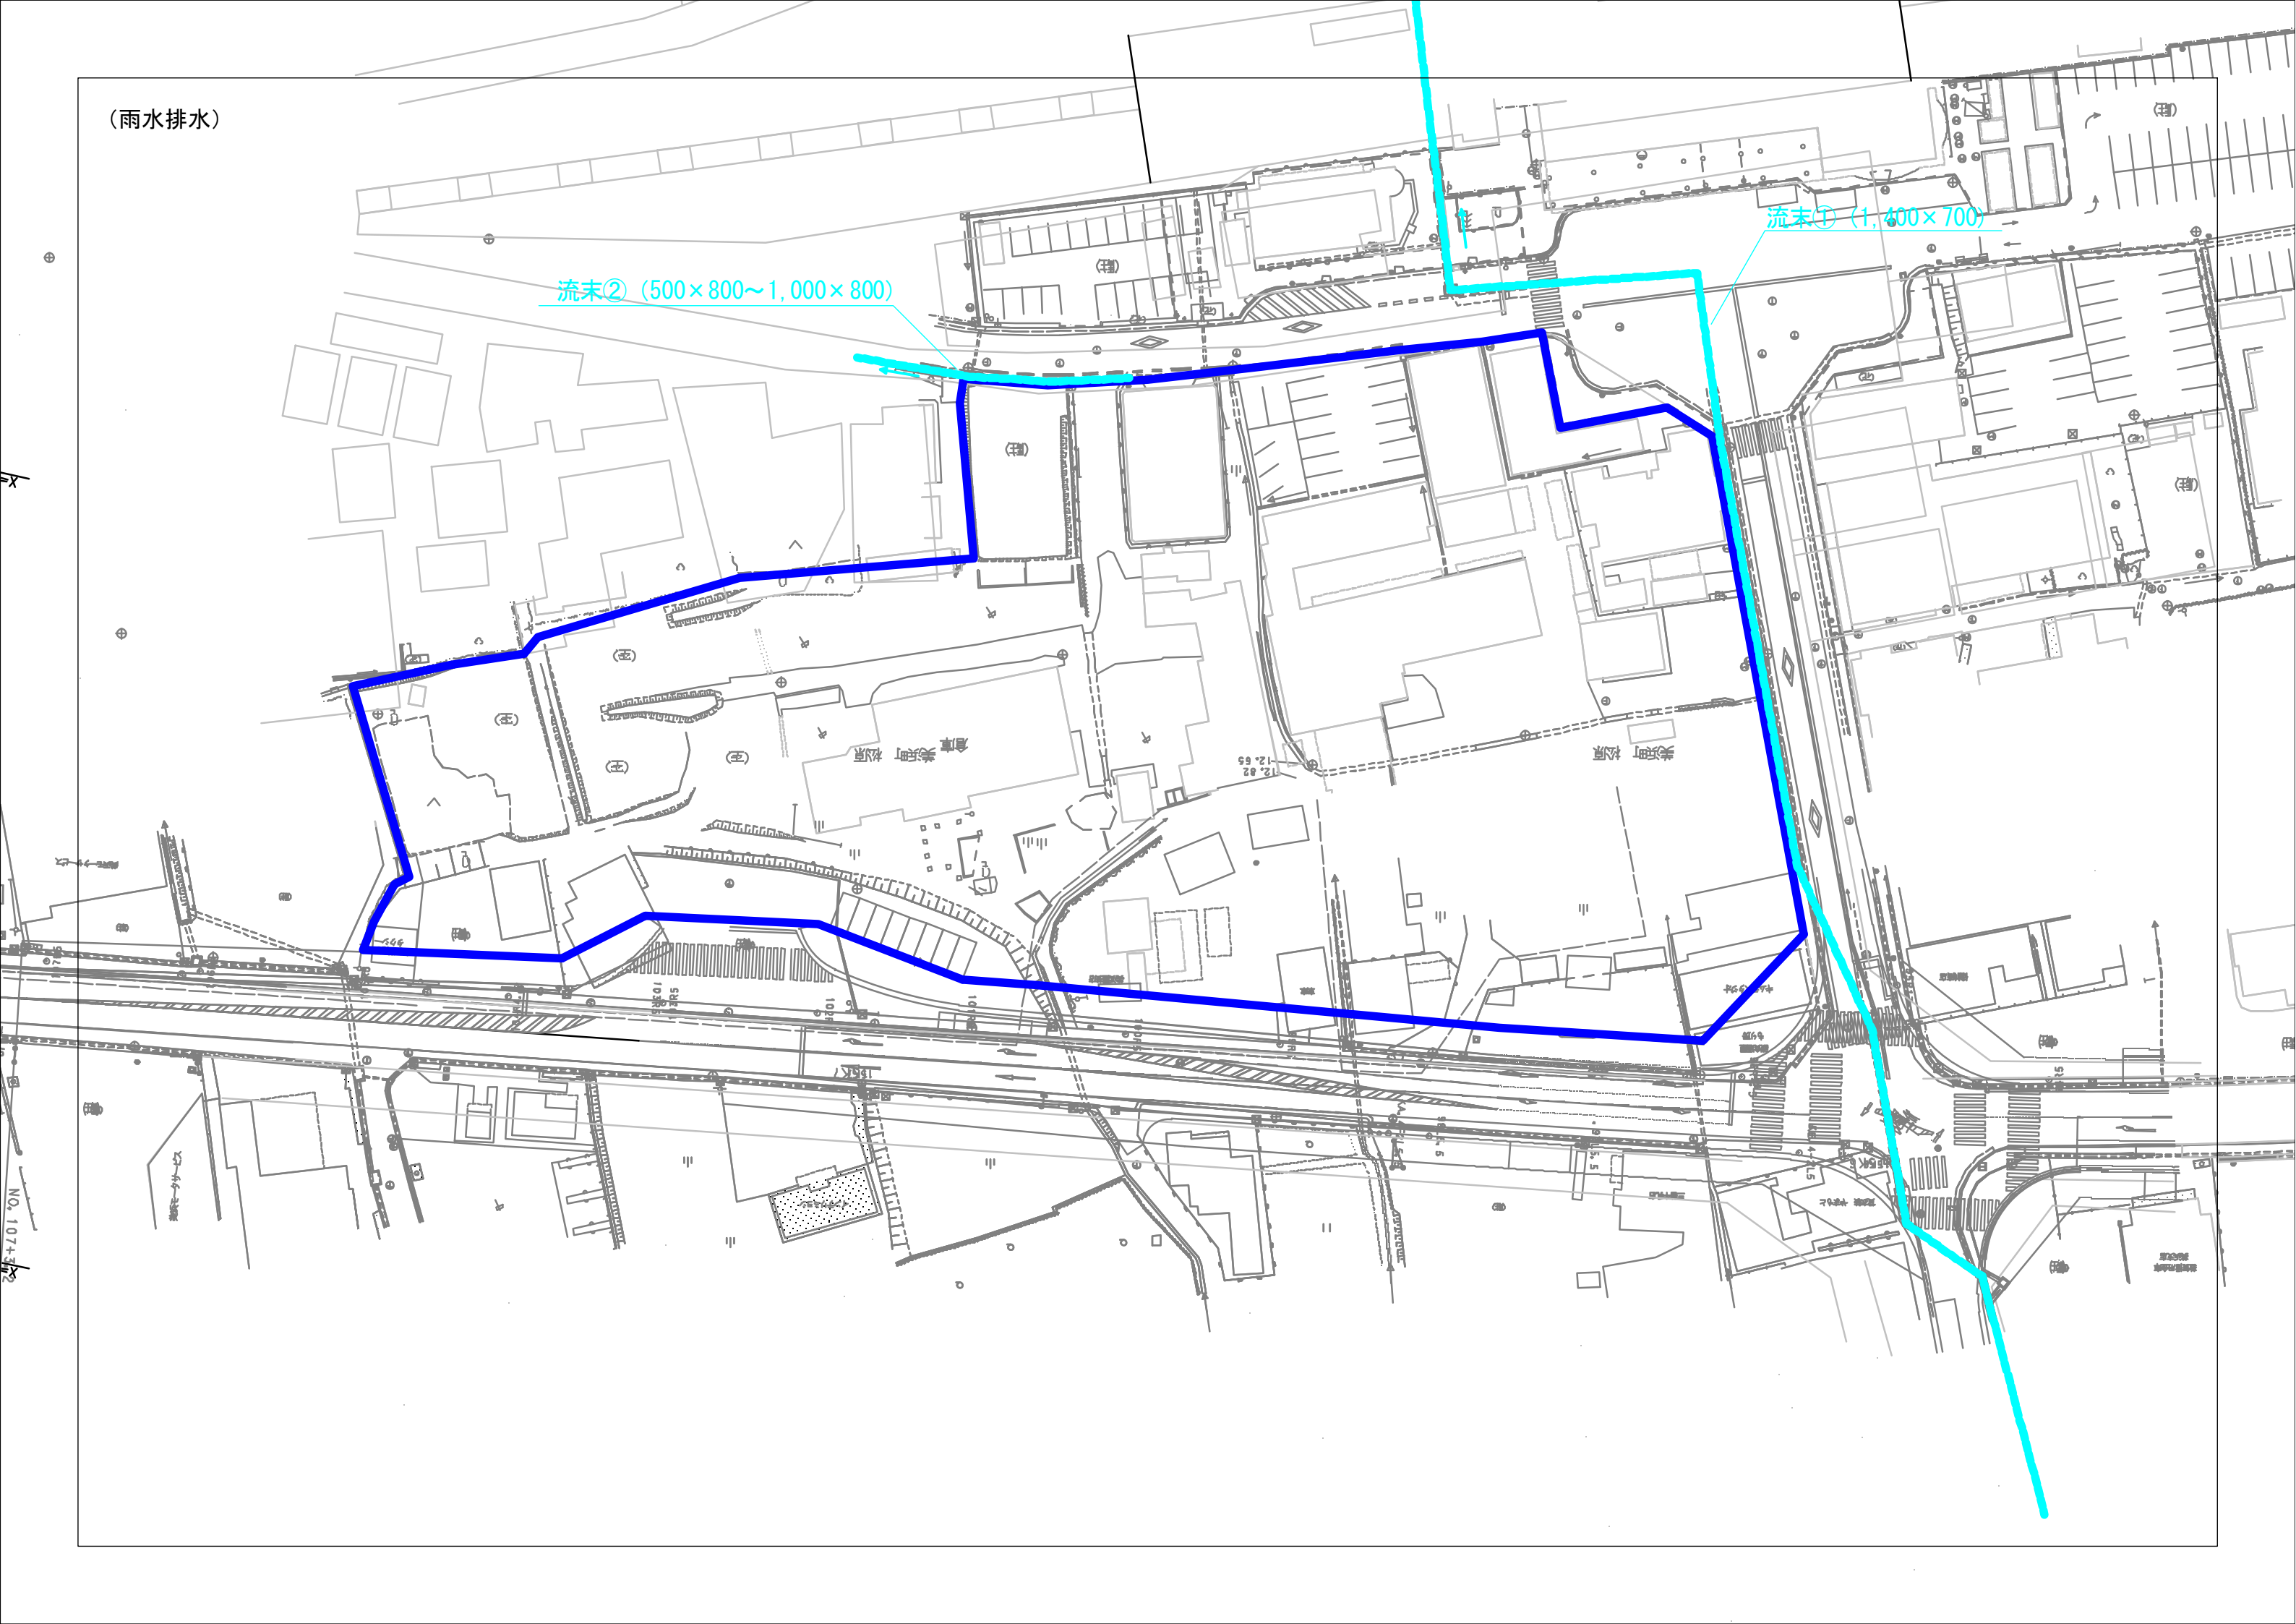

NO. 1074