




45,960

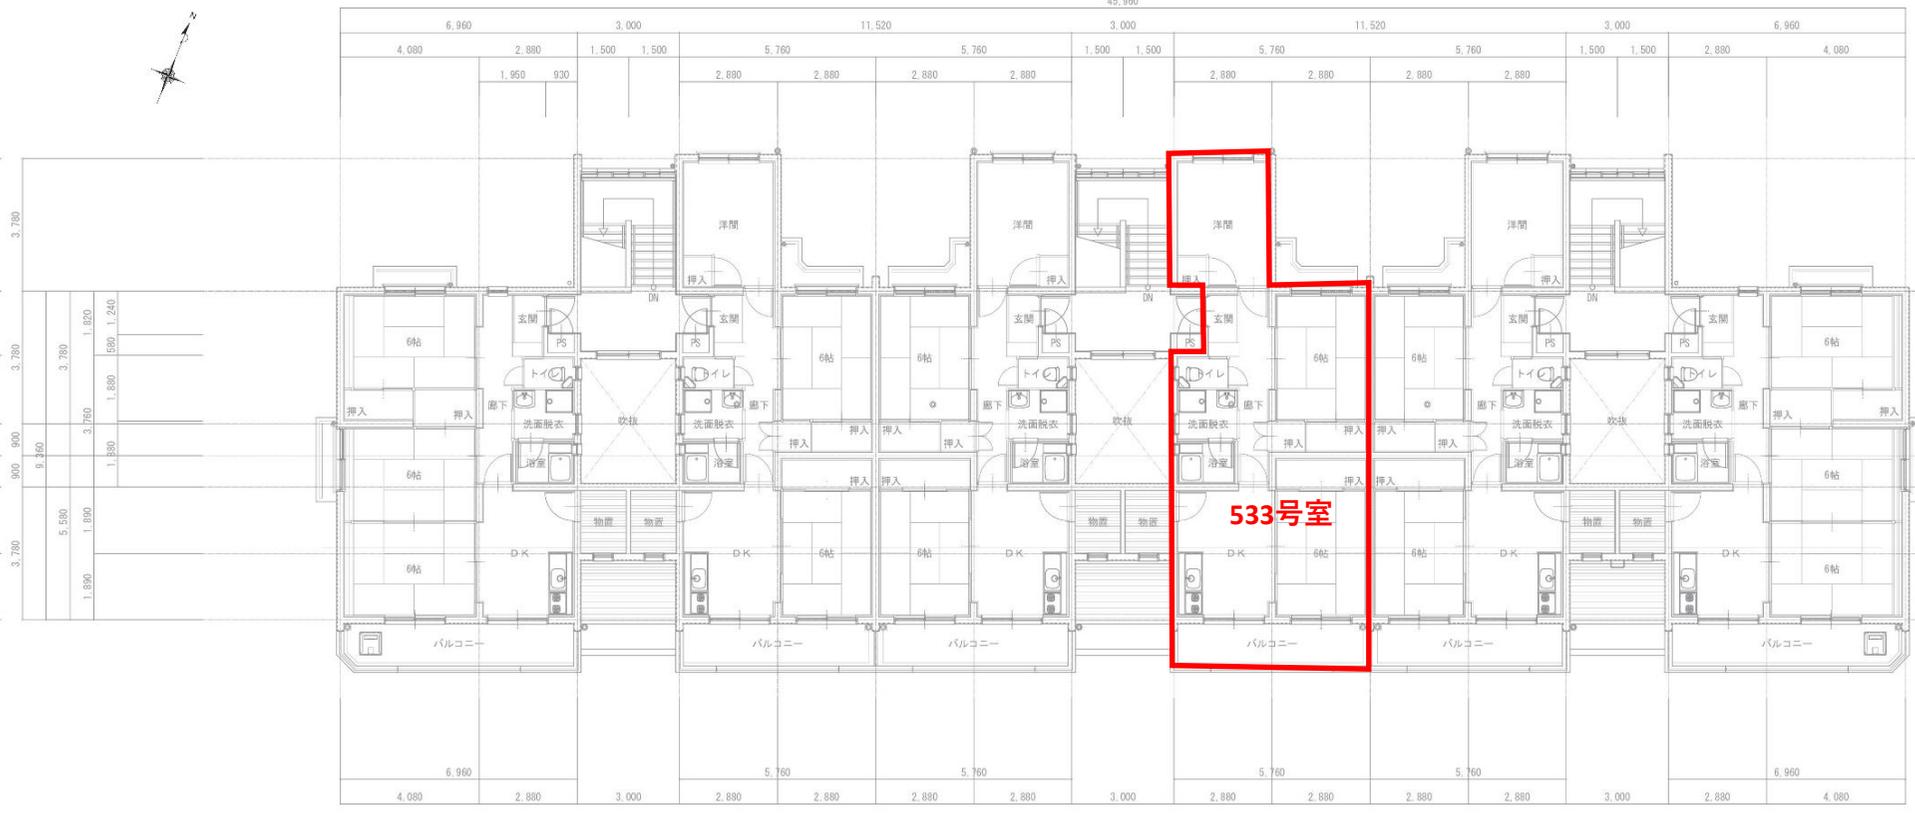

533号室